

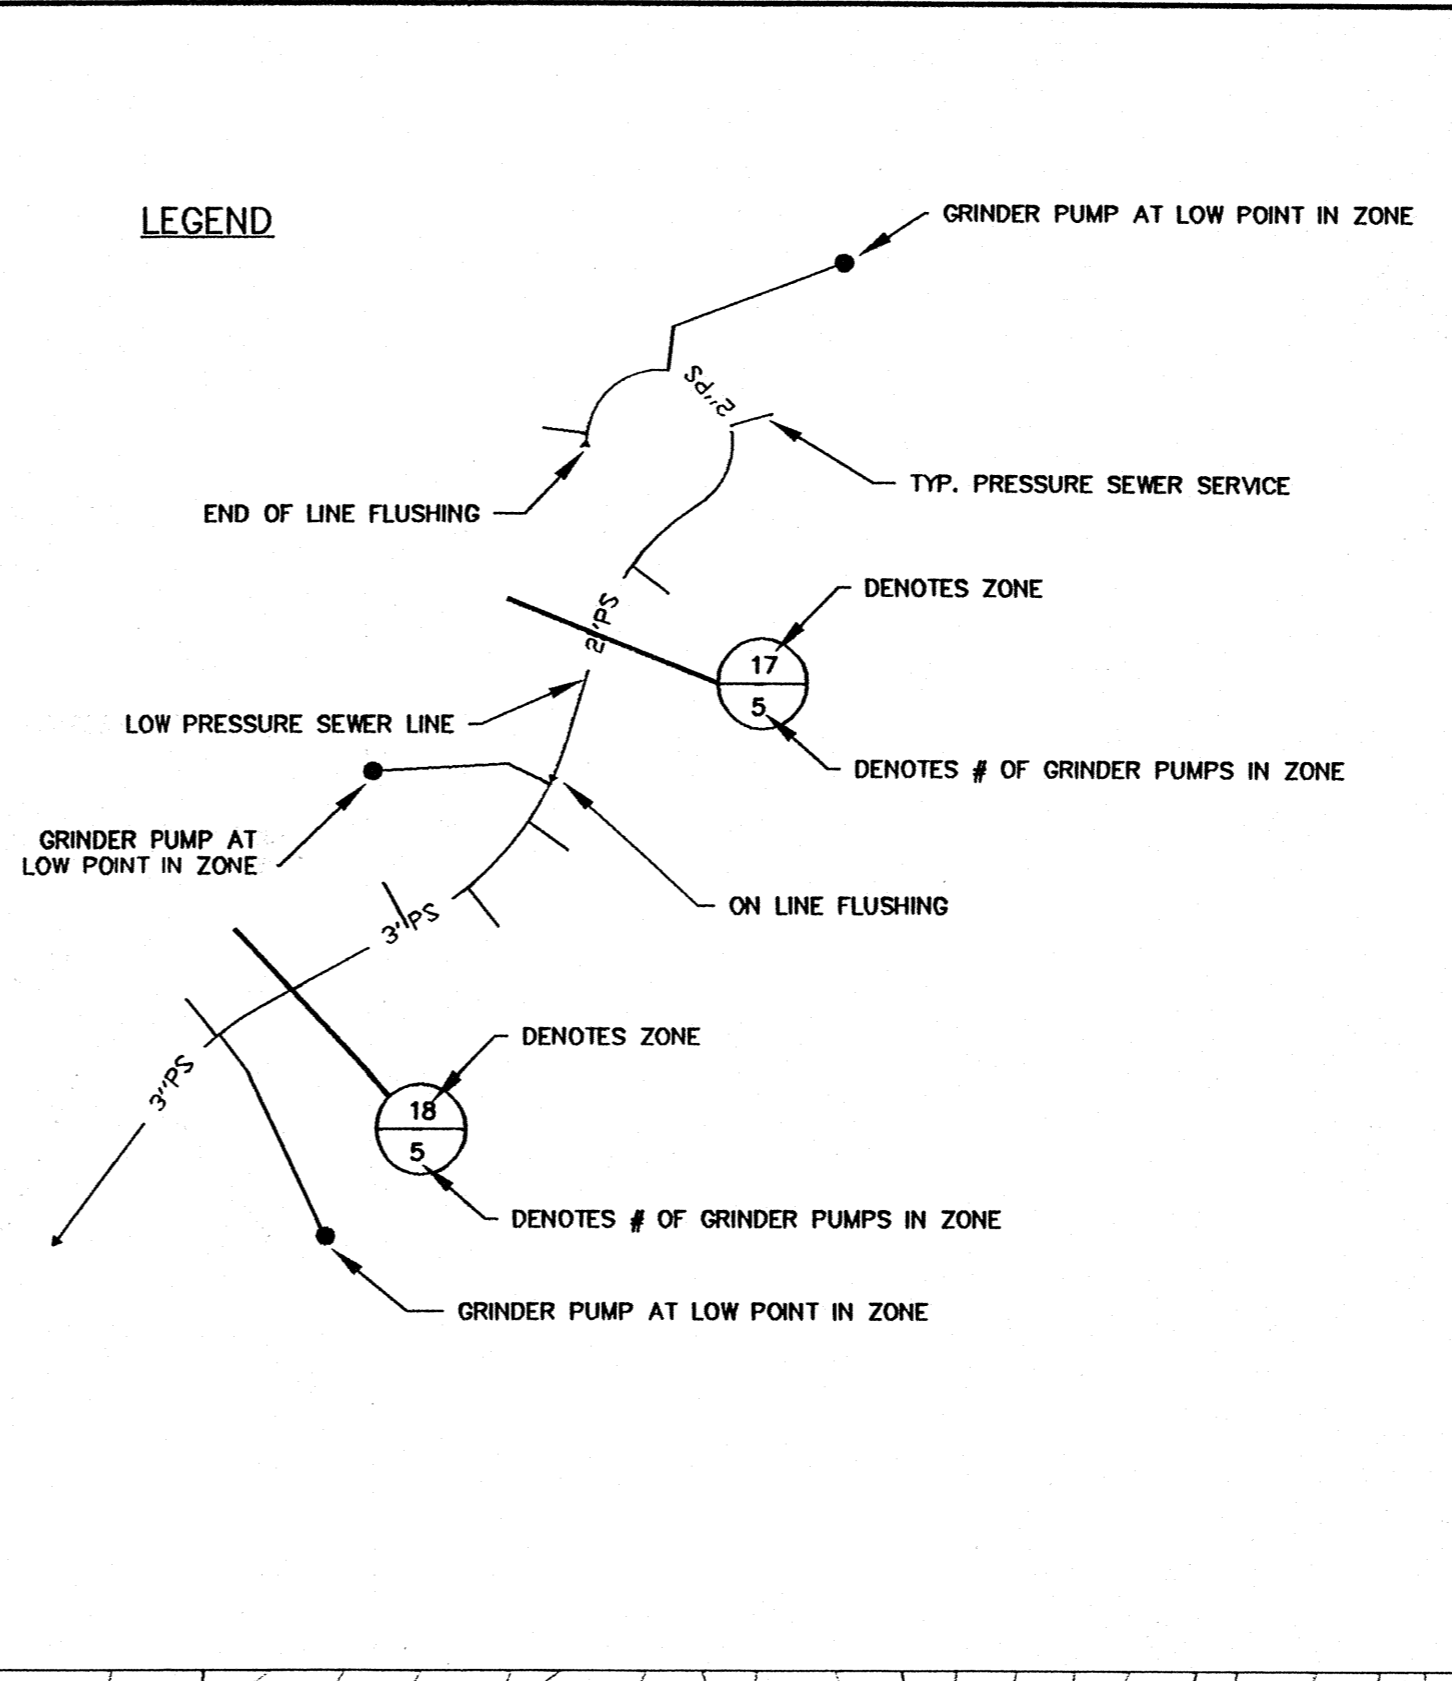


TALKING ROCK RANCH
PHASE 2 SEWER MODEL

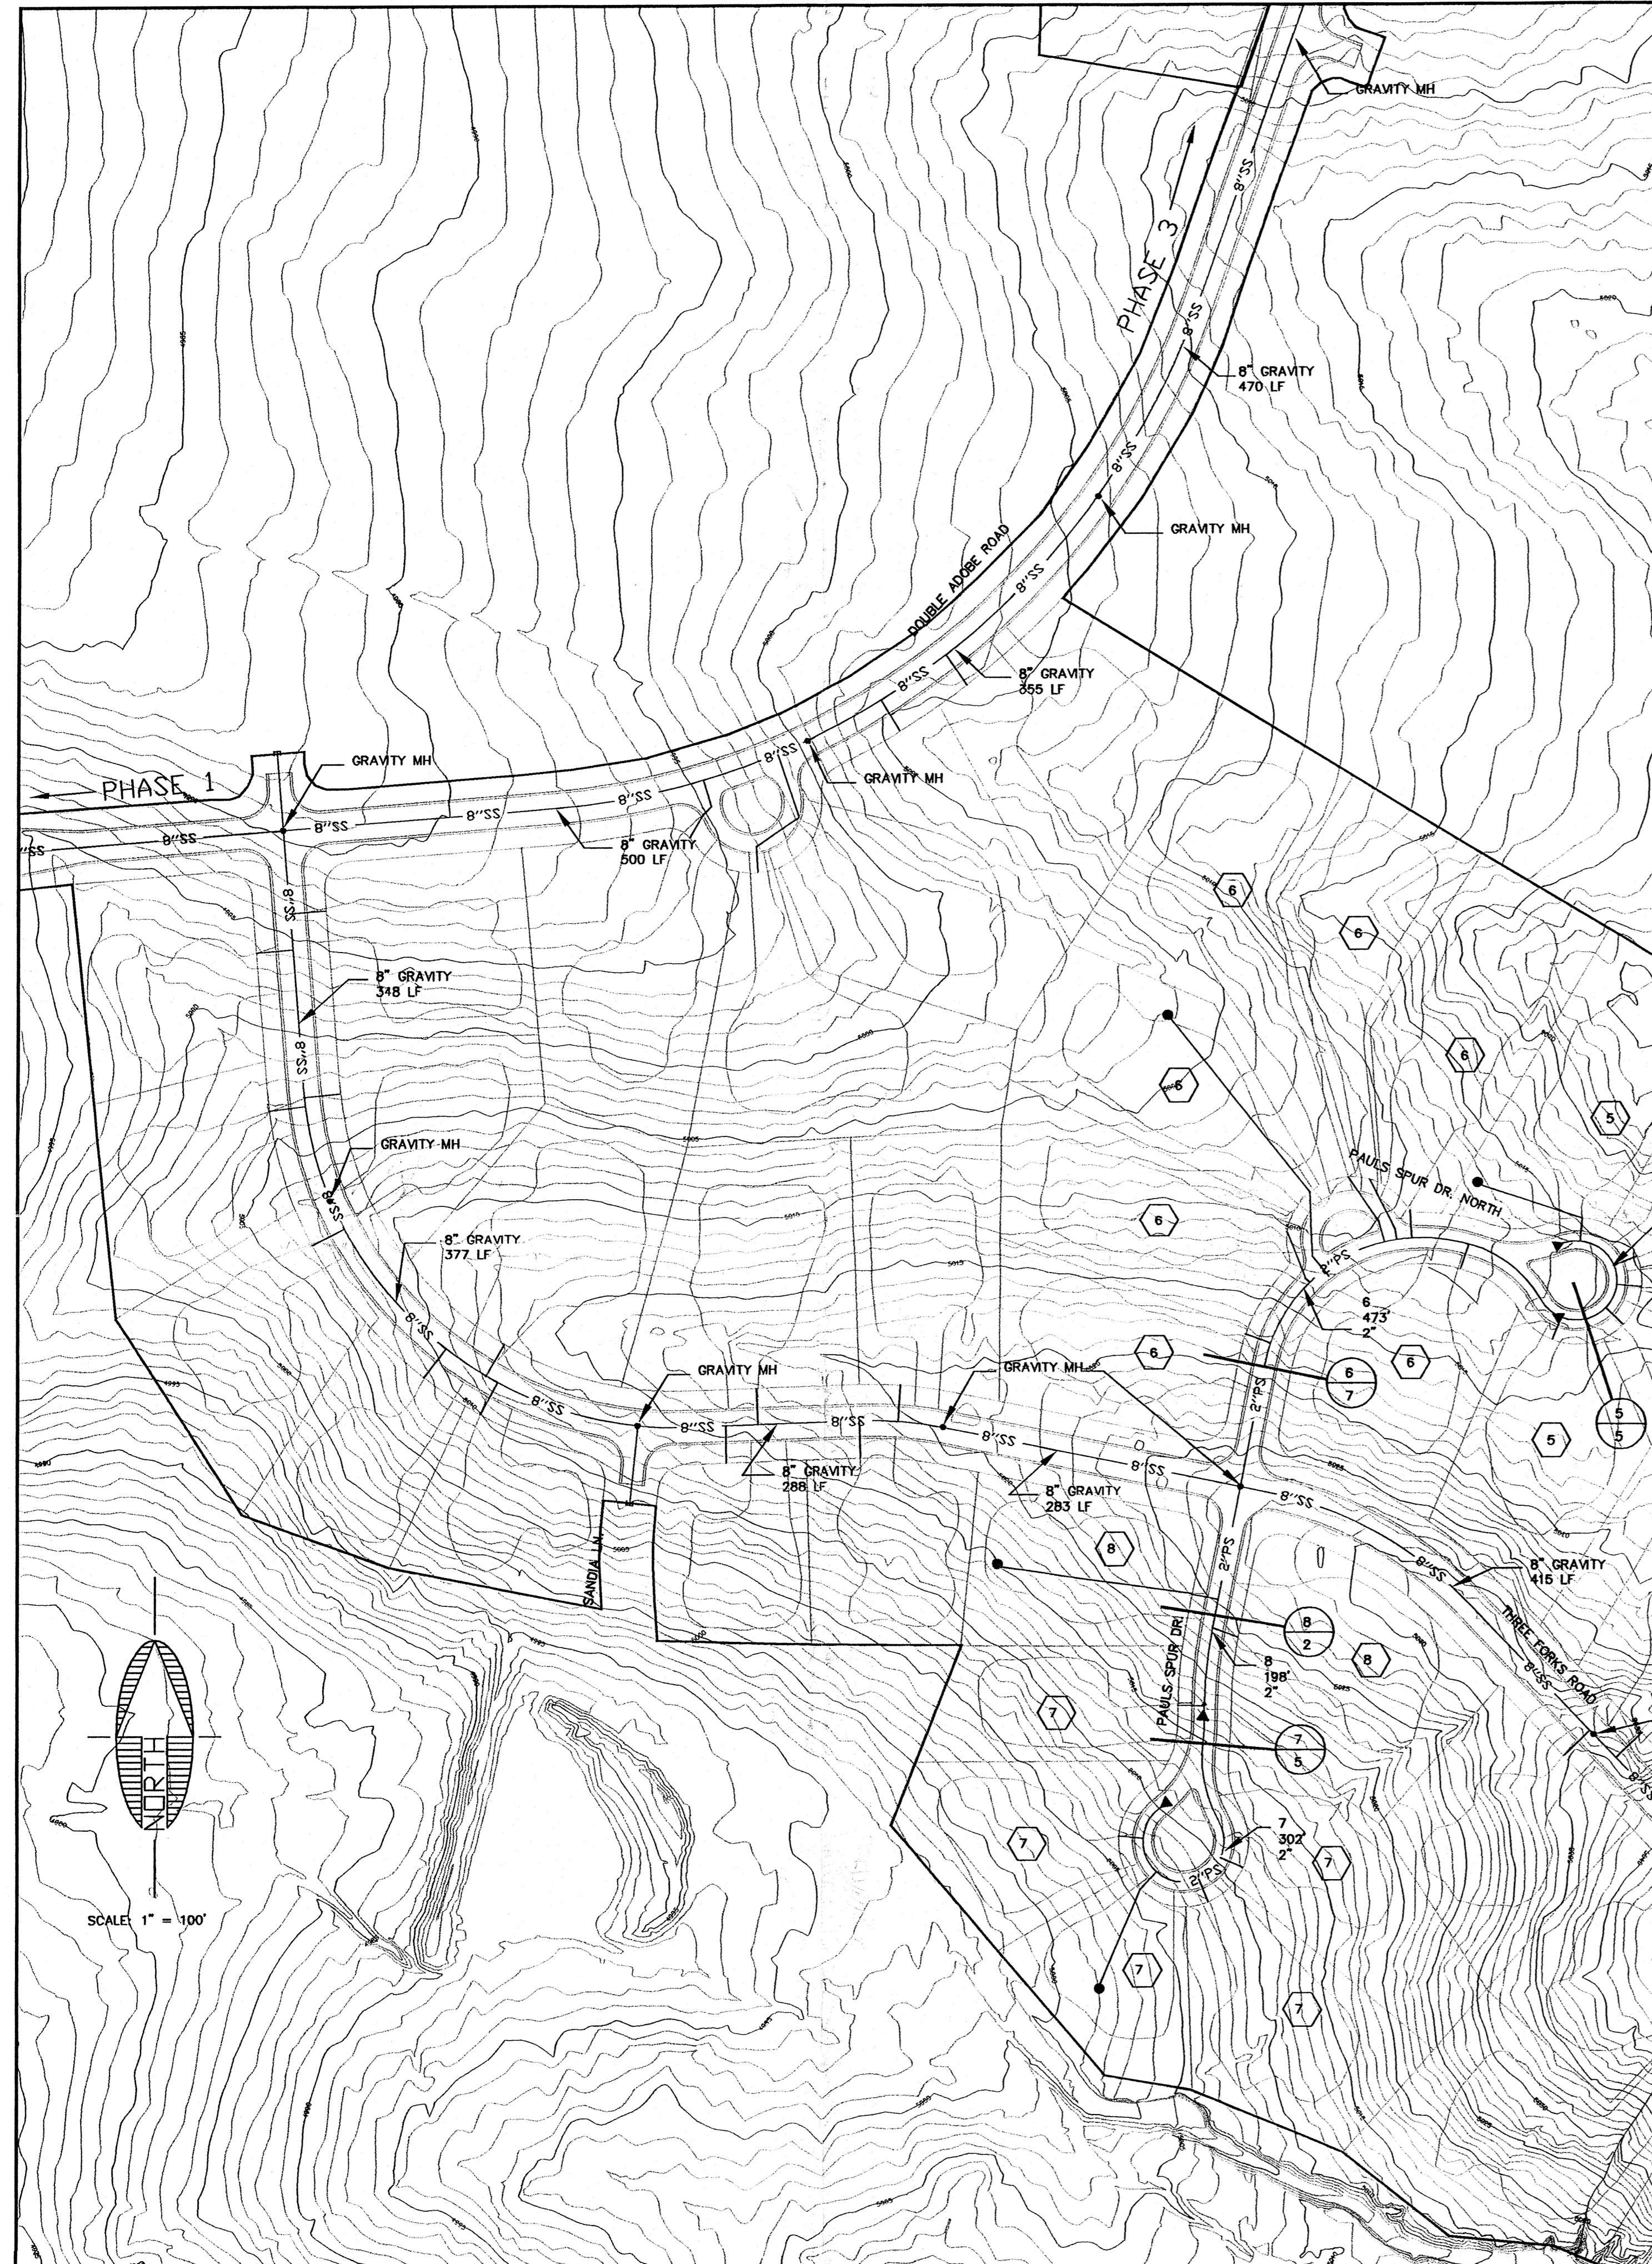

TABLE

	LENGTH OF RUN	HIGH POINT	LOW POINT
① 4	520'	5080	5057
② 5	237'	5044	5029
③ 6	491'	5055	5044
④ 3	298'	5052	5028
⑤ 5	156'	5013	5012.8
⑥ 7	473'	5028	5004
⑦ 5	302'	5017	5001
⑧ 2	198'	5028	5015

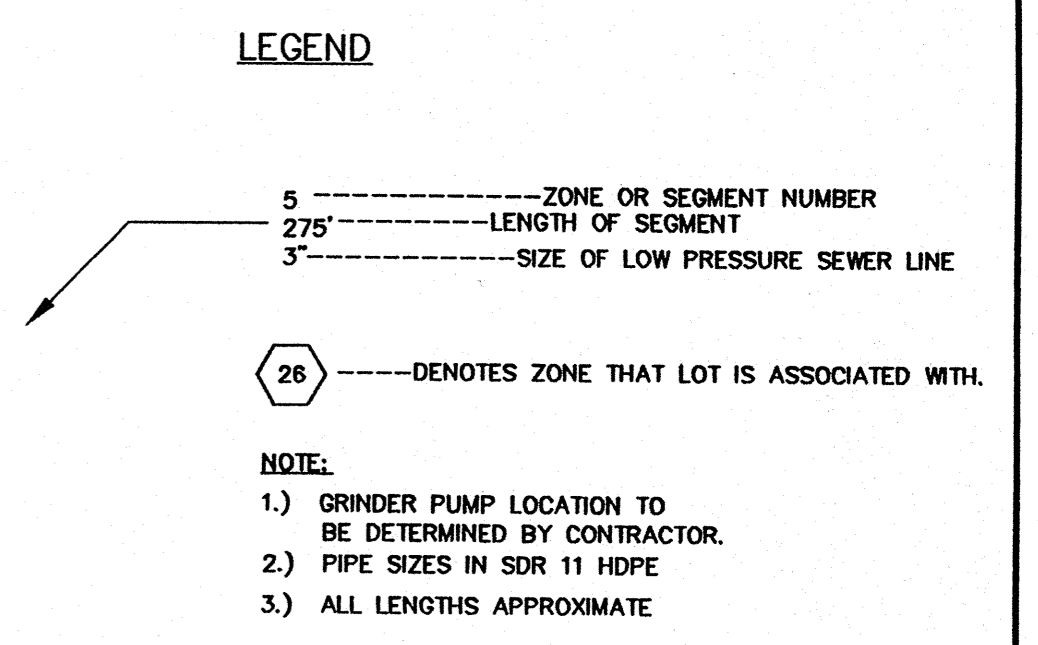

CALL TWO WORKING DAYS BEFORE YOU DIG
1-800-STAKE-IT

REVISIONS


NO.	DESCRIPTION	DATE	BY

SHEPARD - WESNITZER, INC.
 CIVIL ENGINEERING AND SURVEYING
 1146 W. HWY 89A SUITE B, SEDONA, AZ 86340
 (928) 282-1061

JOB NO: 01377
 DATE: MAR 02
 SCALE: 1"=100'
 DRAWN: RJ
 DESIGN: RJ
 CHECKED: JBW

TALKING ROCK RANCH
 TALKING ROCK RANCH
 PHASE 2
 SEWER SYSTEM COLLECTION
 YAVAPAI ARIZONA

SHEET
1
 OF 2

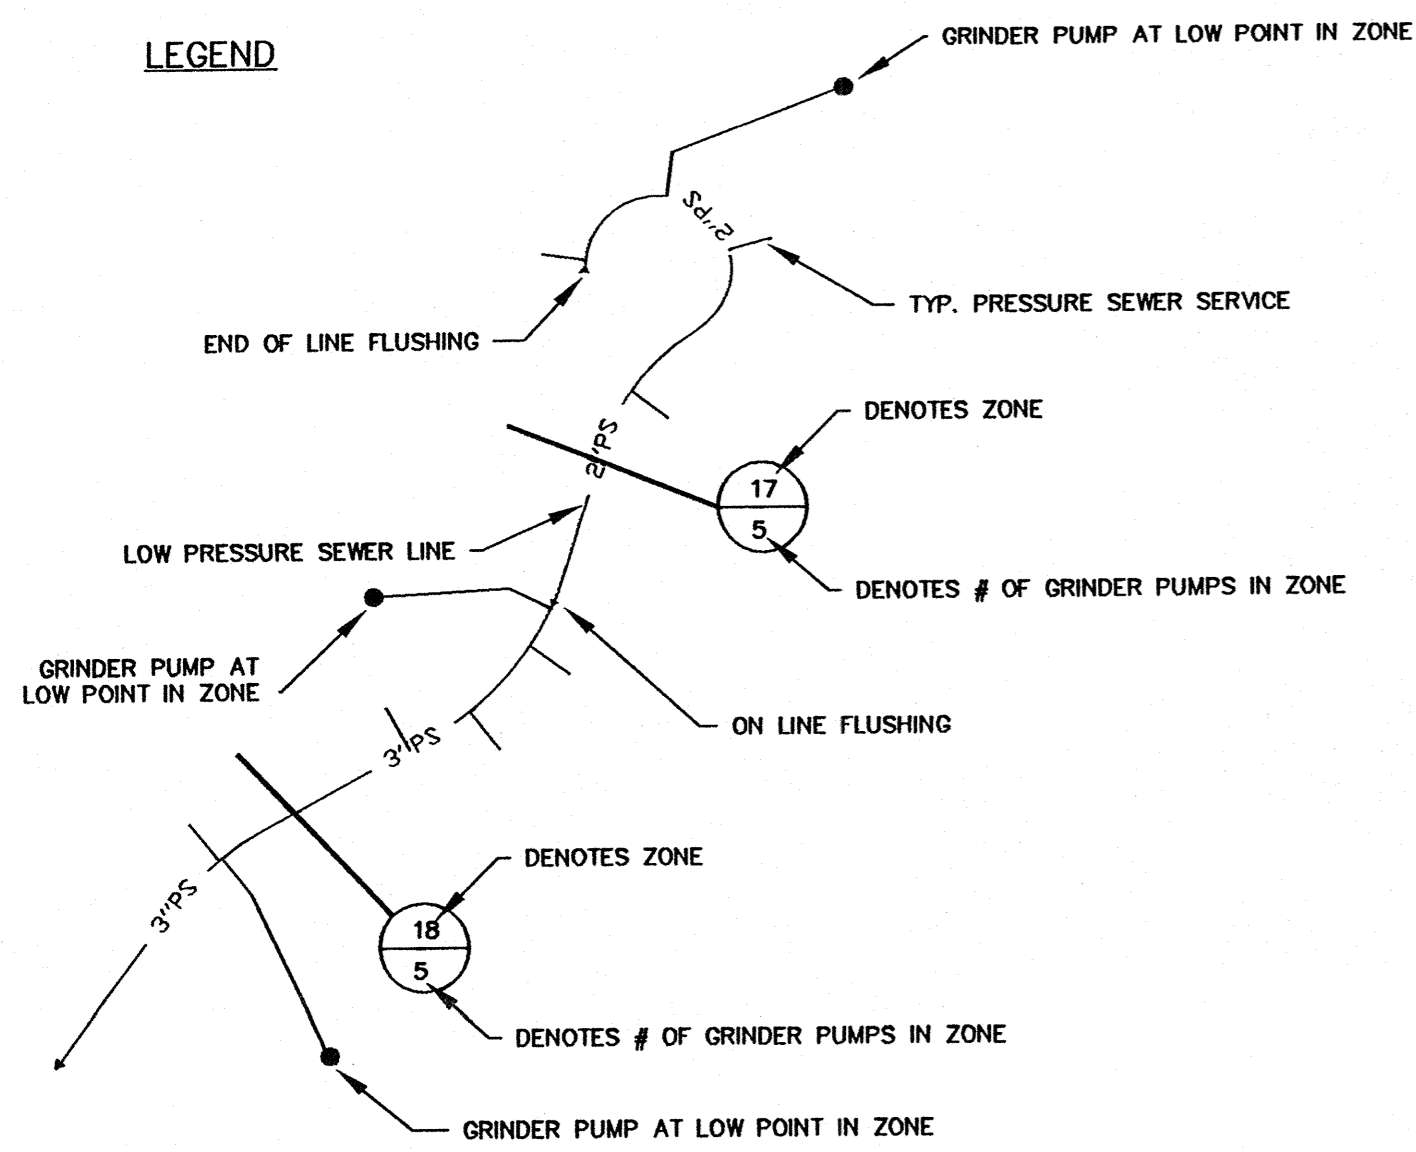


NOTE:
 1.) GRINDER PUMP LOCATION TO BE DETERMINED BY CONTRACTOR.


TABLE

	LENGTH OF RUN	HIGH POINT	LOW POINT
9/5	283'	5006	5001
10/3	240'	5012	5006
11/5	180'	5022	5015
12/3	305'	5019	5012
13/2	372'	5012	5006
14/3	402'	5003	4999
15/5	322'	5009	5002
16/5	356'	5008	5002
17/5	168'	5020	5019
18/11	664'	5022	5006
19/7	578'	5006	4996
20/9	928'	5003	4994
21/8	797'	5000	4992
22/3	423'	5007	4994
23/5	293'	4993	4987
24/2	312'	4993	4991
25/6	520'	4991	4986
26/5	172'	4988	4986
27/5	453'	4998	4990

**TALKING ROCK RANCH
 PHASE 3 SEWER MODEL**

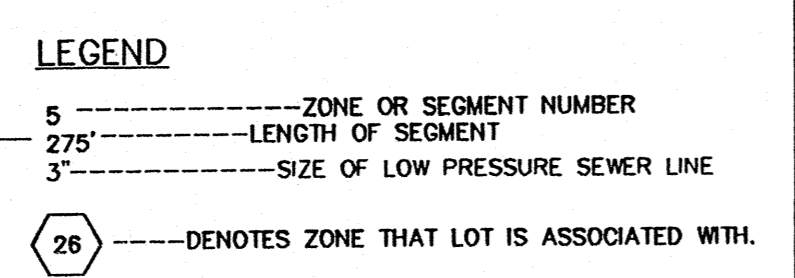

NOTE:
 1.) GRINDER PUMP LOCATION TO BE DETERMINED BY CONTRACTOR.
 2.) PIPE SIZES IN SDR 11 HDPE
 3.) ALL LENGTHS APPROXIMATE

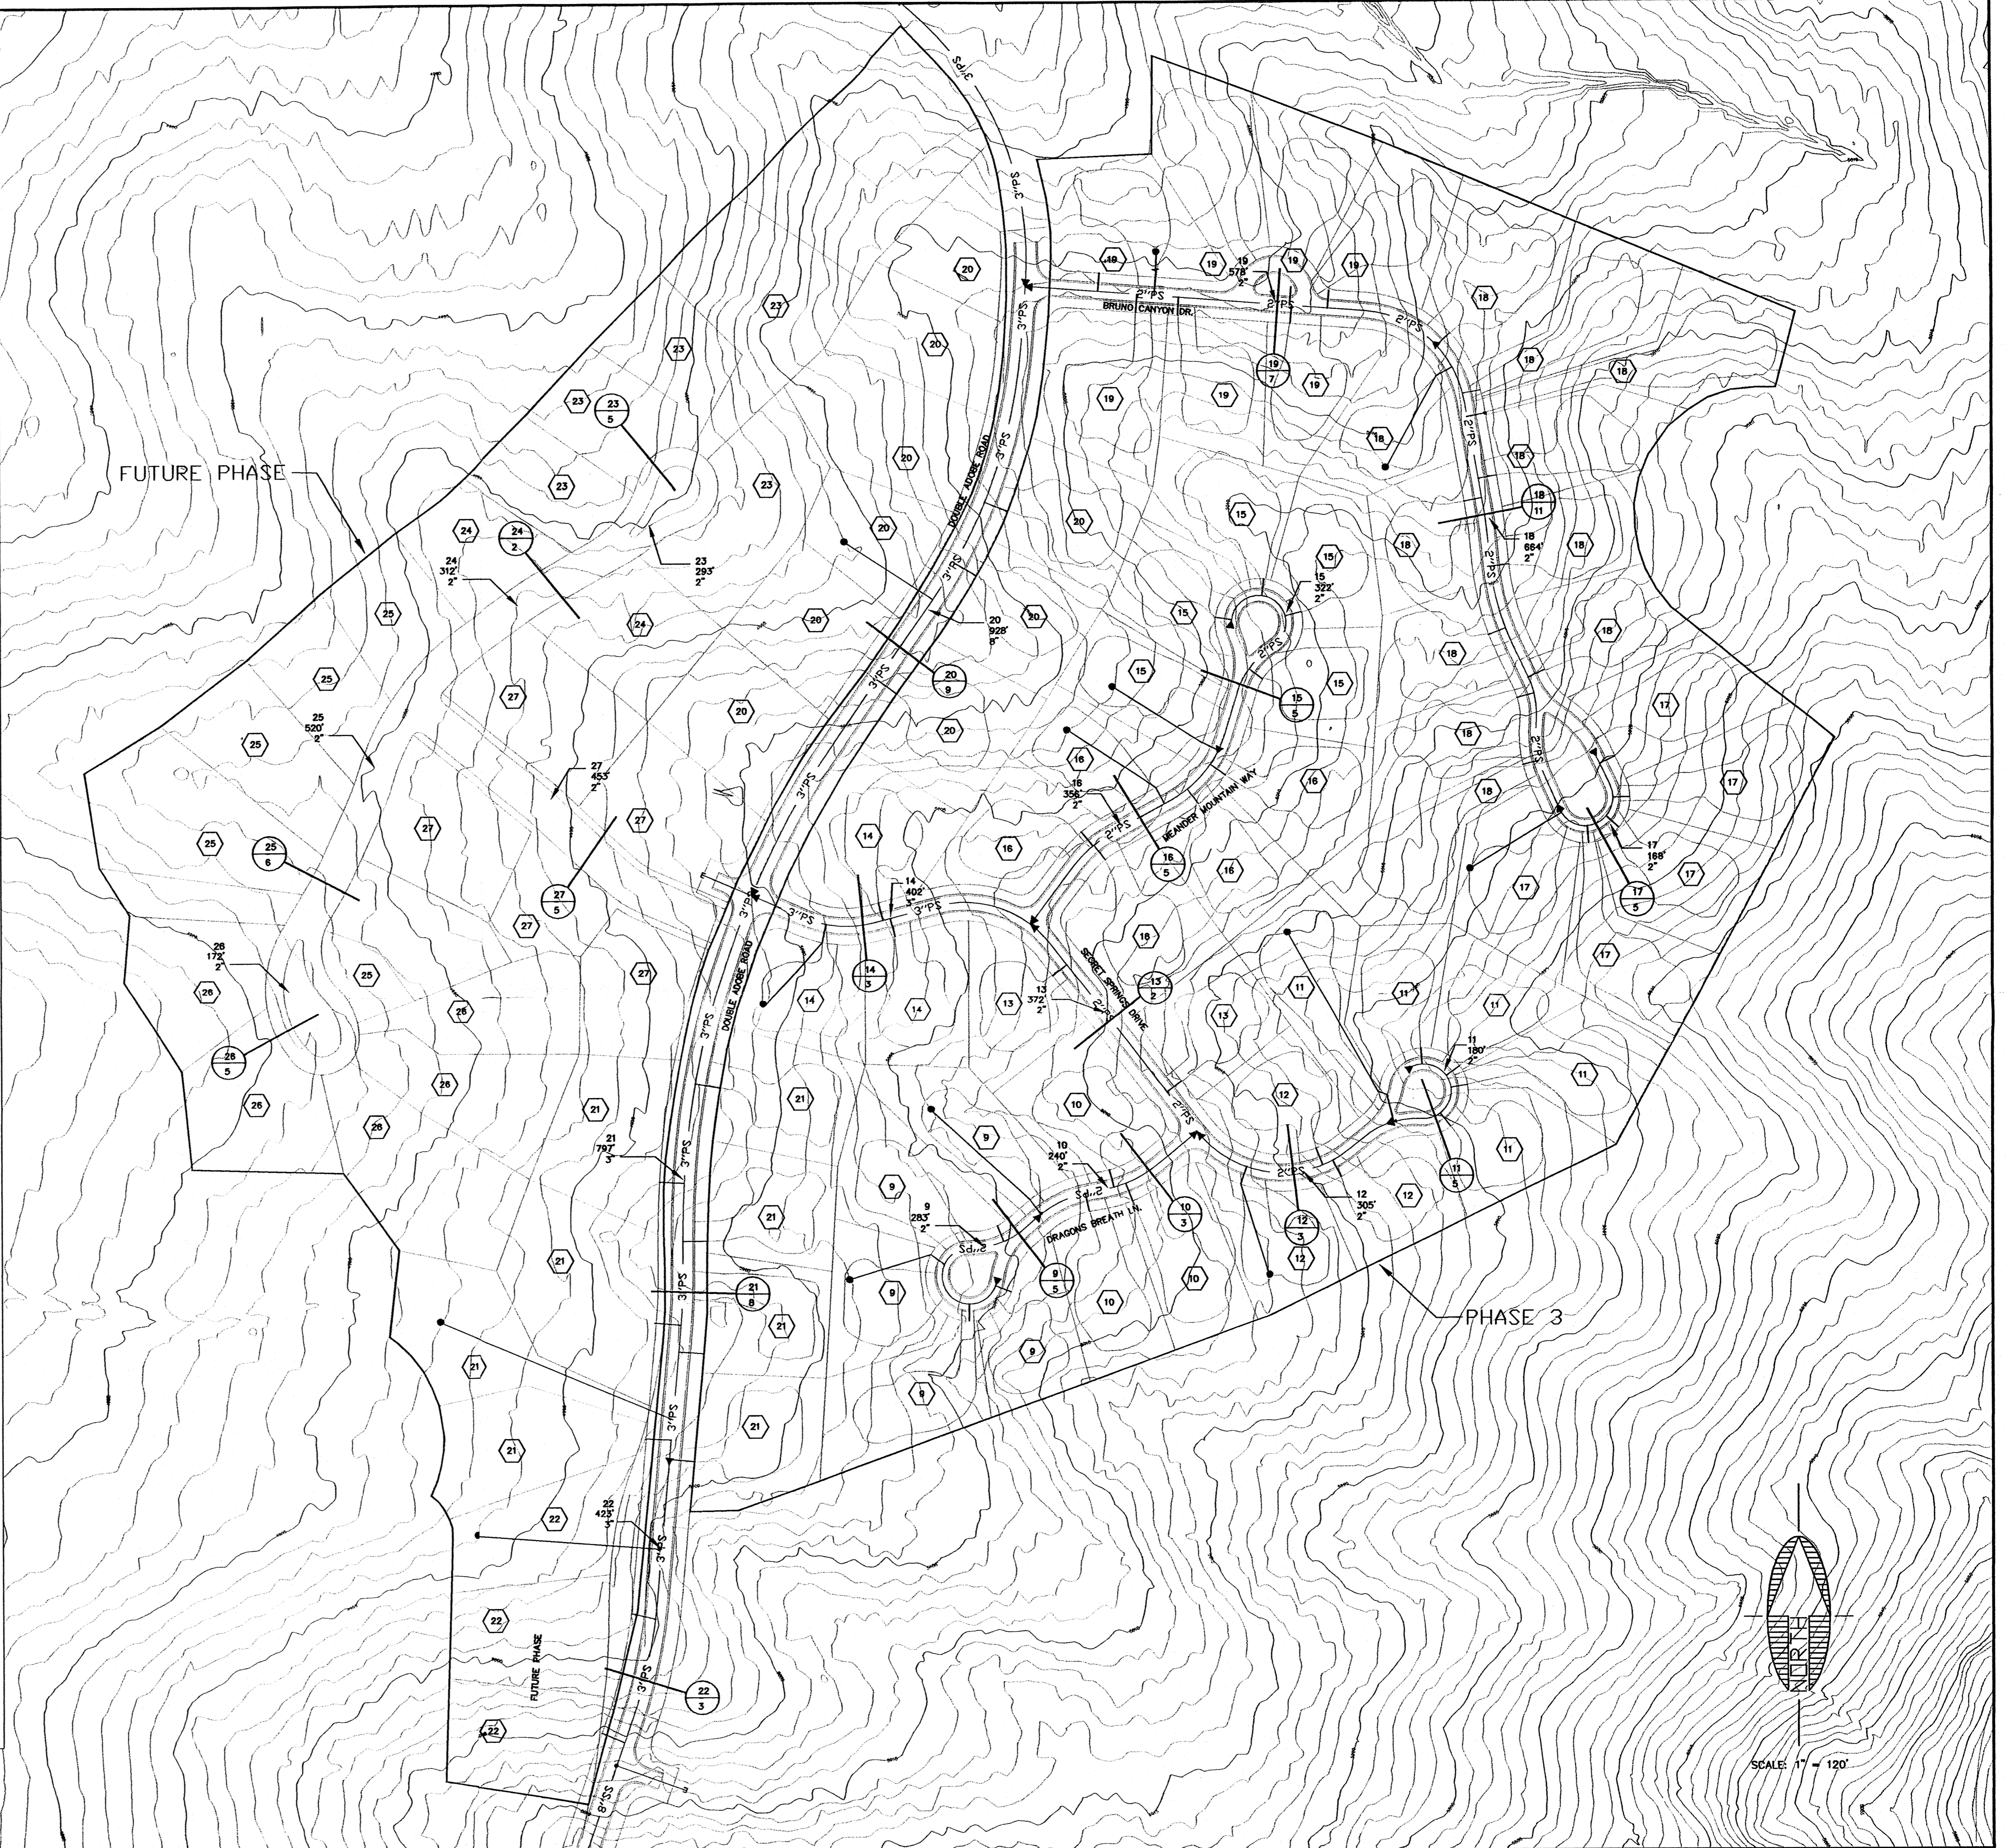

CALL TWO WORKING DAYS BEFORE YOU DIG
 1-800-STAKE-IT


REVISIONS			
NO.	DESCRIPTION	DATE	BY

SHEPARD - WESNITZER, INC.
 CIVIL ENGINEERING AND SURVEYING
 1146 W. HWY 89A SUITE B, SEDONA, AZ 86340
 (928) 282-1061

JOB NO: 01377
 DATE: DEC. 01
 SCALE: 1"=120'
 DRAWN: RJ
 DESIGN: RJ
 CHECKED: JBW

TALKING ROCK RANCH
 TALKING ROCK RANCH
 PHASE 3
 SEWER SYSTEM COLLECTION

YAVAPAI ARIZONA
 SHEET
2
 OF 2

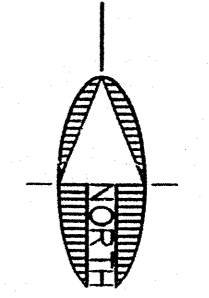

SCALE: 1" = 100'
 0 50 100

NOTE: THIS PLAN DOES NOT REPRESENT THE RESULTS OF A BOUNDARY SURVEY

SITE PLAN

ISSUED FOR PERMITTING ONLY DATE
 ISSUED FOR BIDDING ONLY DATE
 ISSUED FOR CONSTRUCTION DATE
 AS-BUILT PLAN DATE
 NOT FOR CONSTRUCTION UNTIL SO NOTED



REVISIONS			
NO.	DESCRIPTION	DATE	BY

SHEPARD-WESNITZER, INC.
CONSULTING ENGINEERS
 1146 W. HWY. 89A SUITE B SEDONA, AZ 86340
 PHONE (520) 282-1061

JOB NO. 99209
 DATE DEC 00
 SCALE 1" = 100'
 DRAWN CAR
 DESIGN SFH
 CHECKED JBW

TALKING ROCK RANCH
 YAVAPAI COUNTY ARIZONA
PRESSURE SEWER ZONES
 SHEET **1**
 OF 1
 FILE

P:\1992\99209\DWG\PHASE-1\99209PSZ.dwg, 12/13/2000 10:43:45 AM